

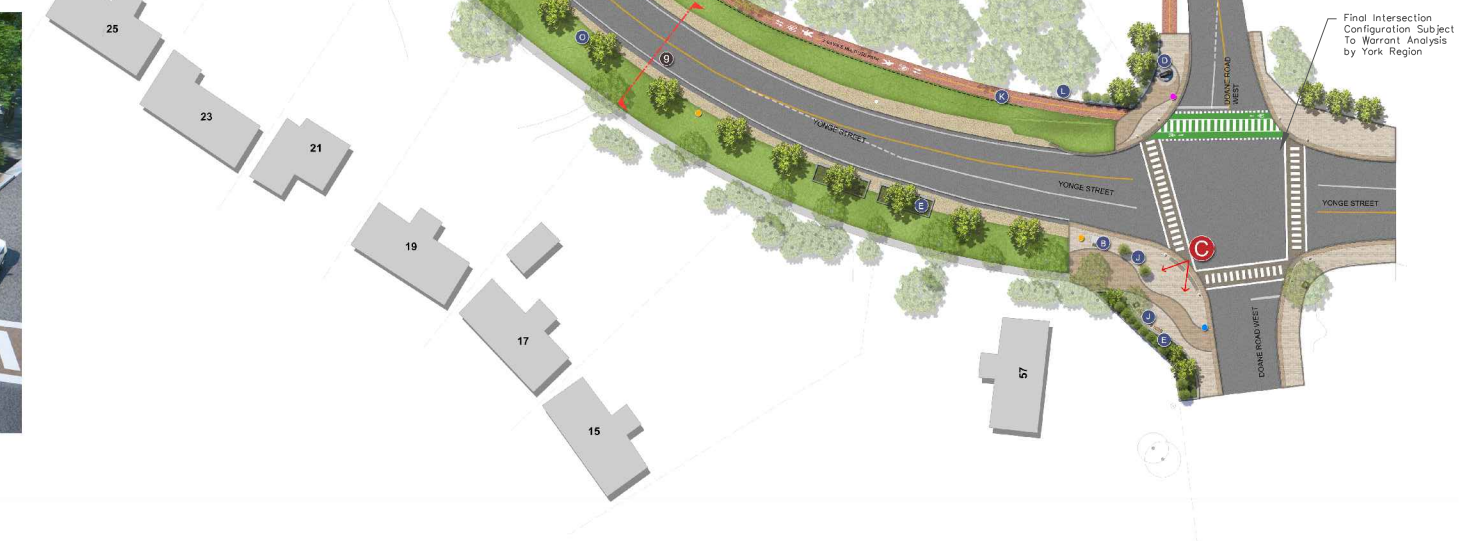
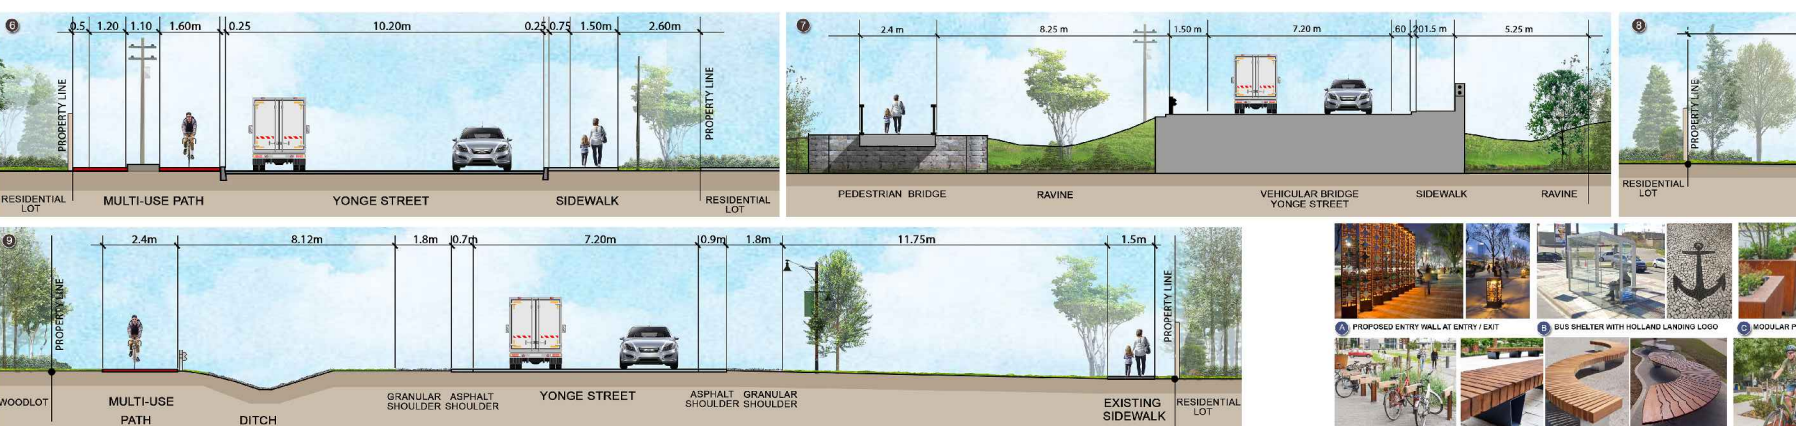


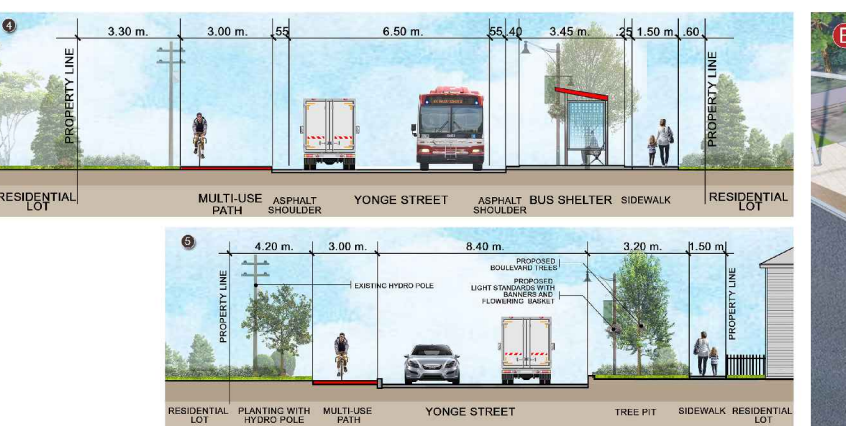

- LEGEND:**
- EXISTING HYDRO POLE WITH STREET LIGHT
 - EXISTING HYDRO POLE
 - EXISTING STREET LIGHT
 - EXISTING TRAFFIC LIGHT
 - EXISTING STOP SIGN
 - EXISTING FIRE HYDRANT TO REMAIN
 - PROPOSED BOLLARD
 - NEW LIGHT POLE
 - HERITAGE HOUSES

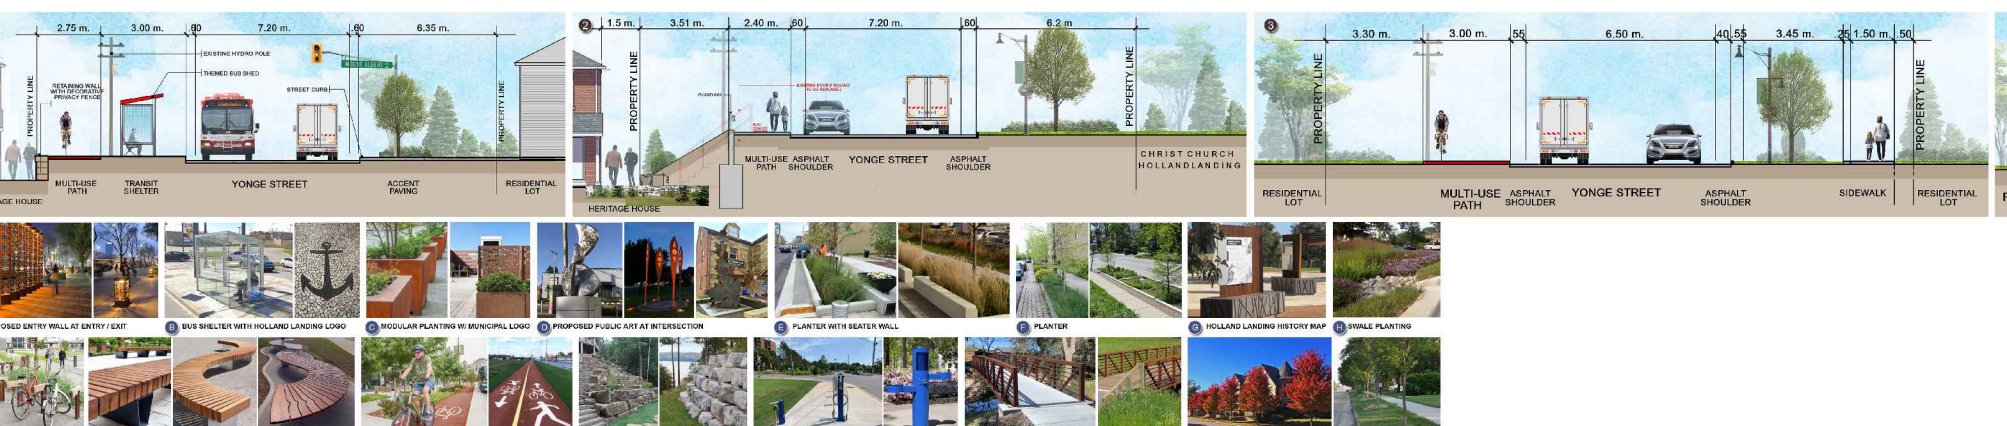

