

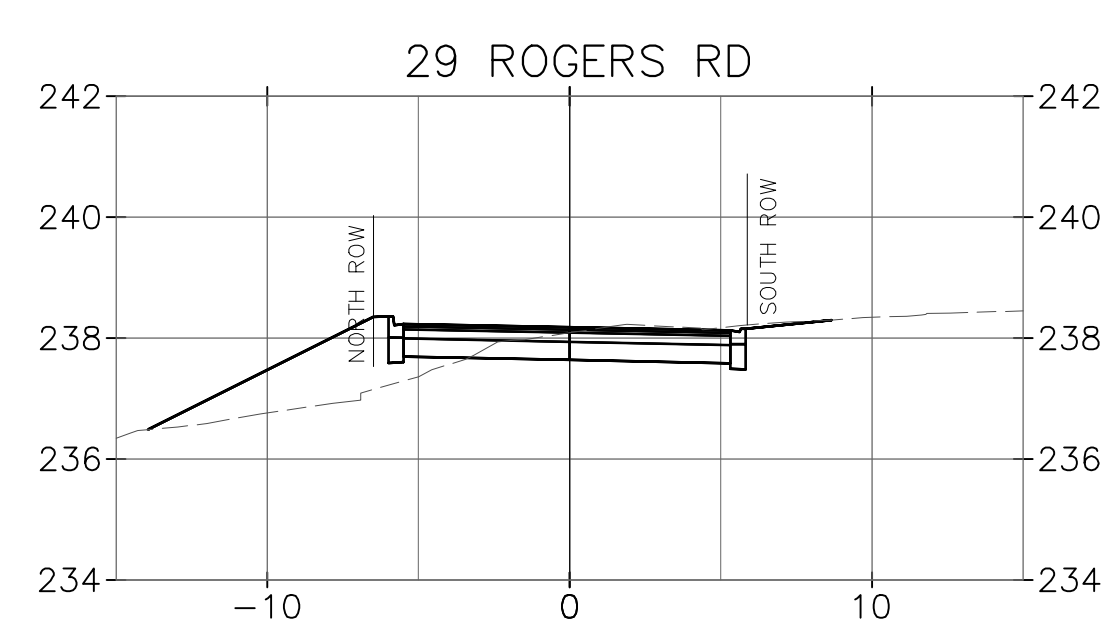
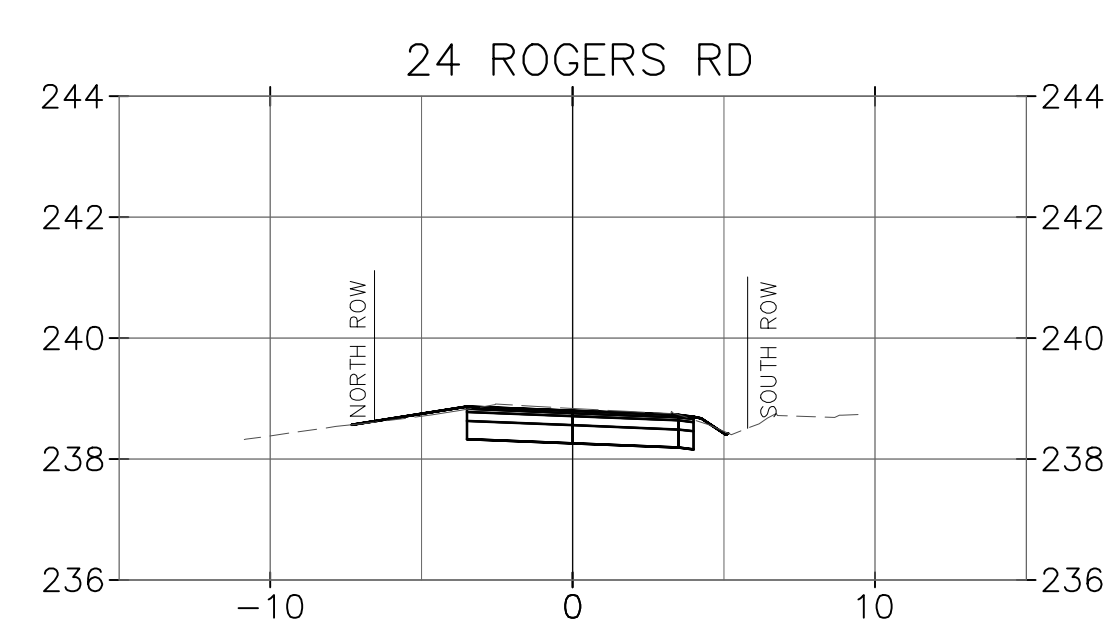
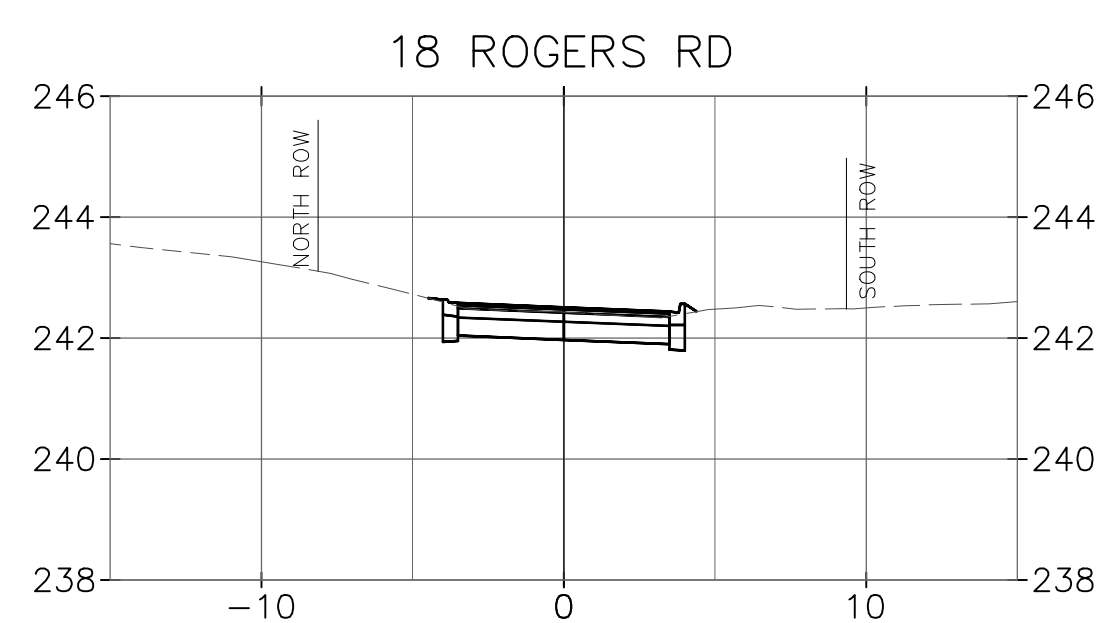
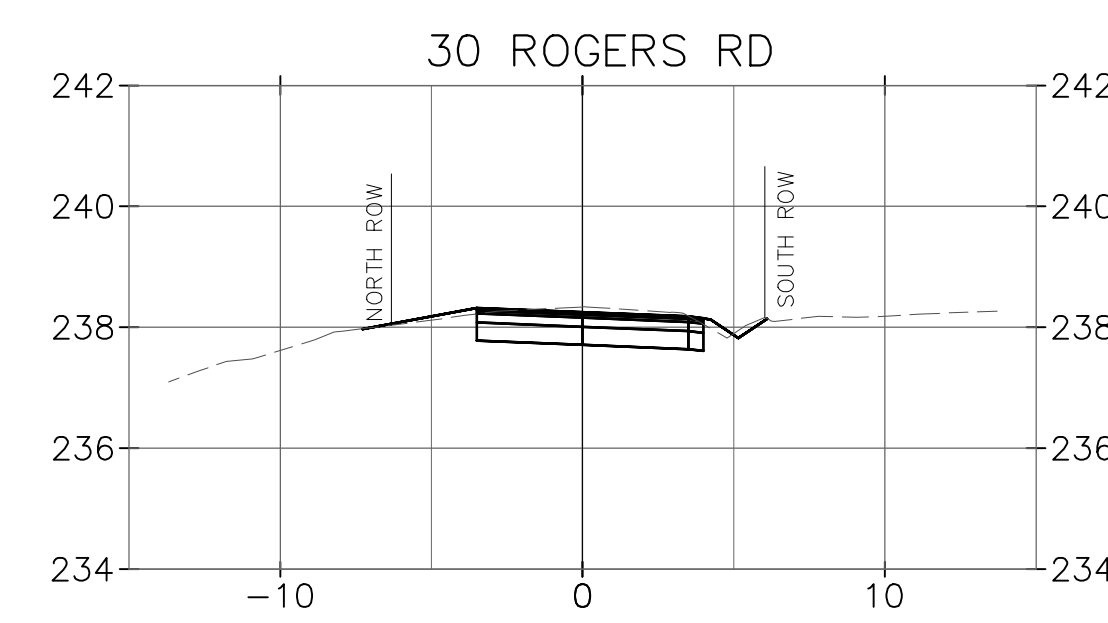
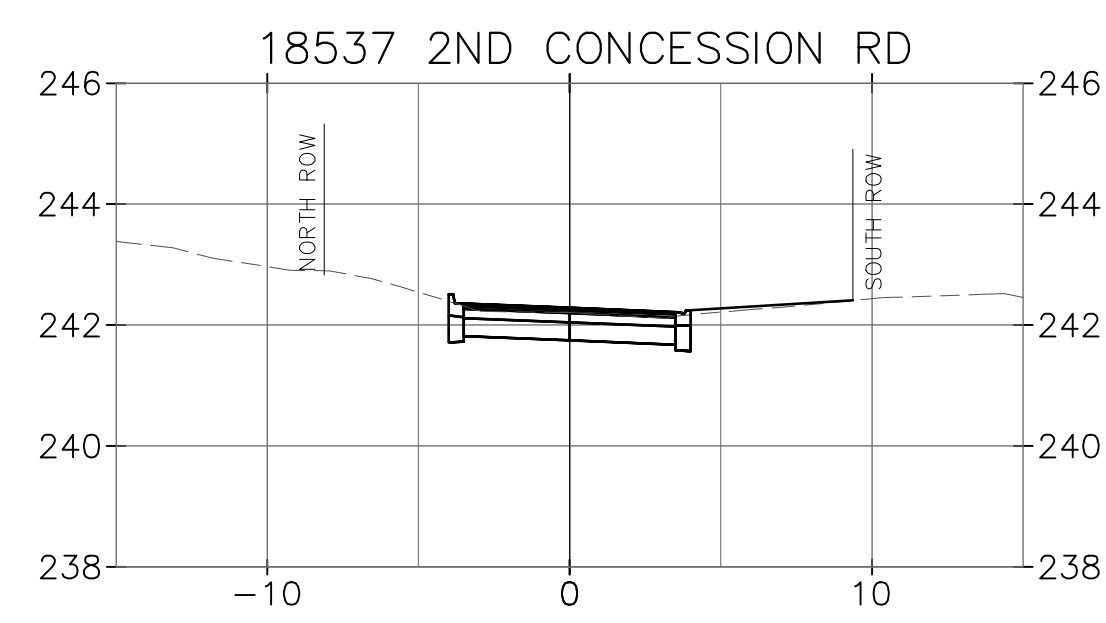
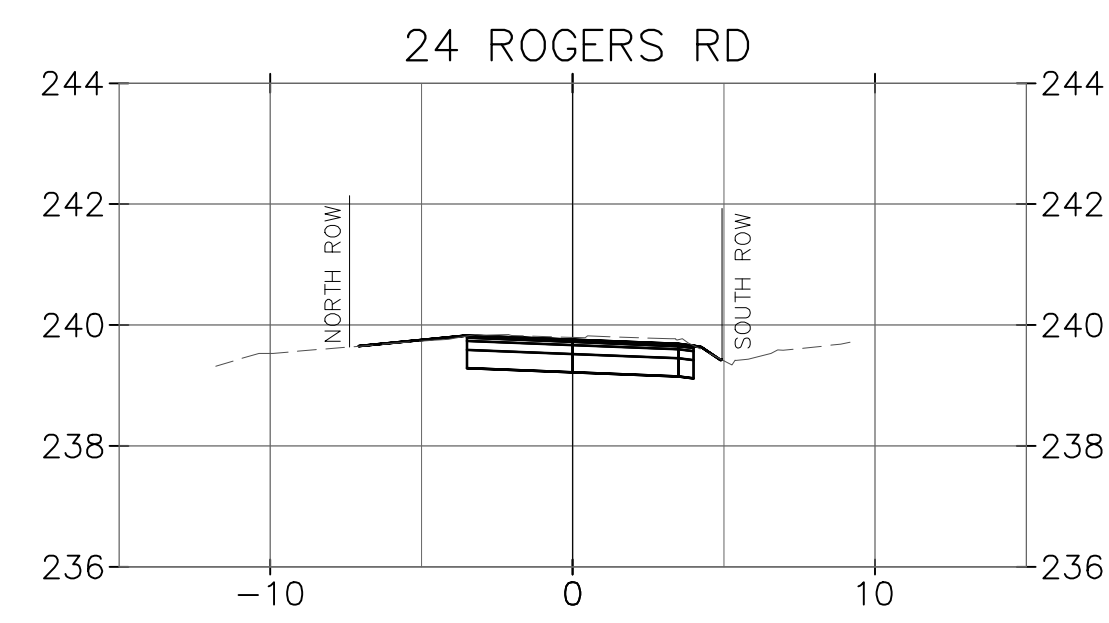


Chisholm, Fleming and Associates
consulting engineers

ROGERS ROAD

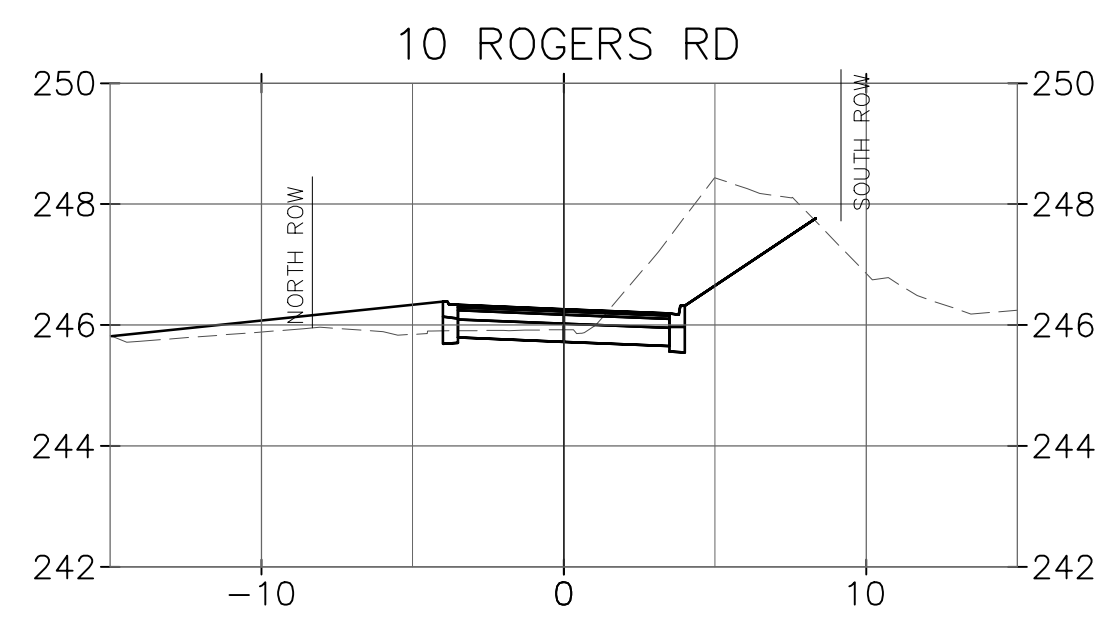

TOWN OF
EAST GWILLIMBURY

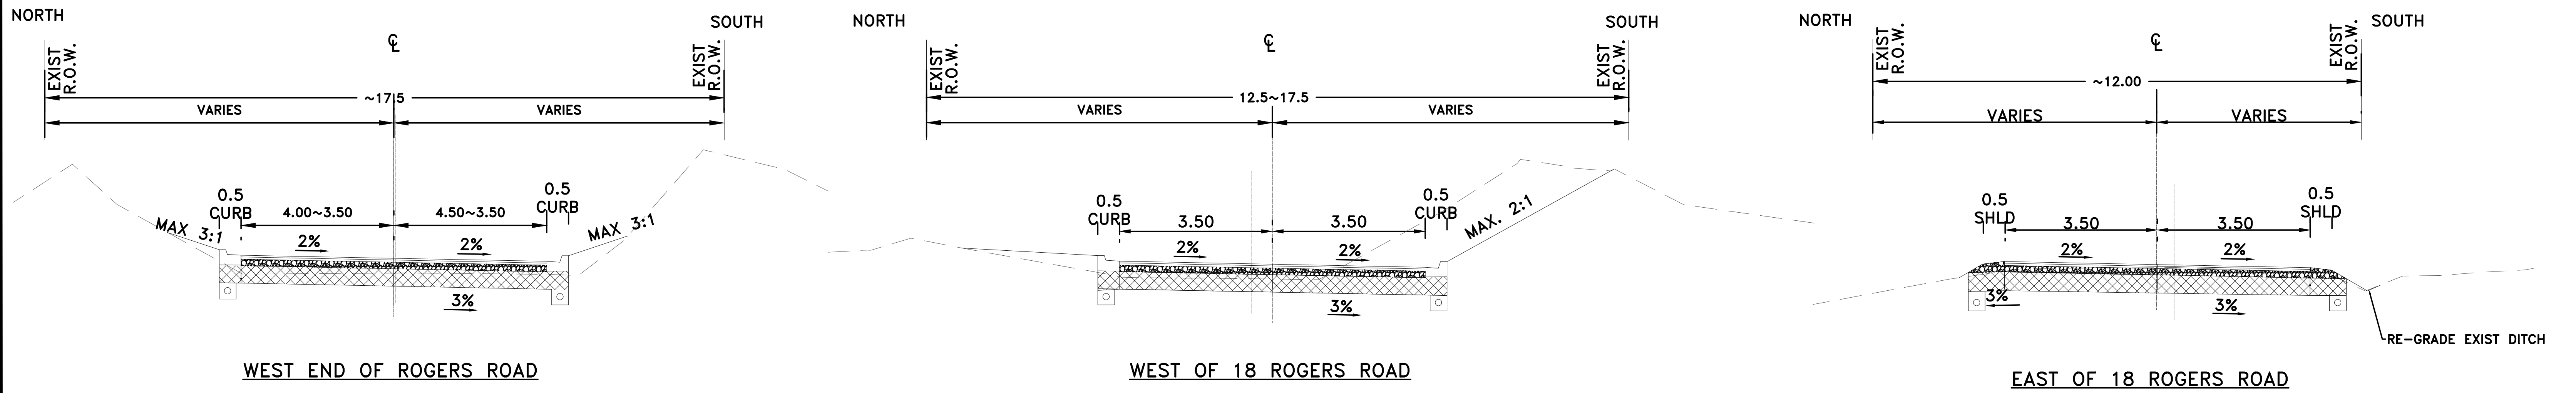

DRIVEWAY CROSS SECTIONS

